


ZEMİN KAT

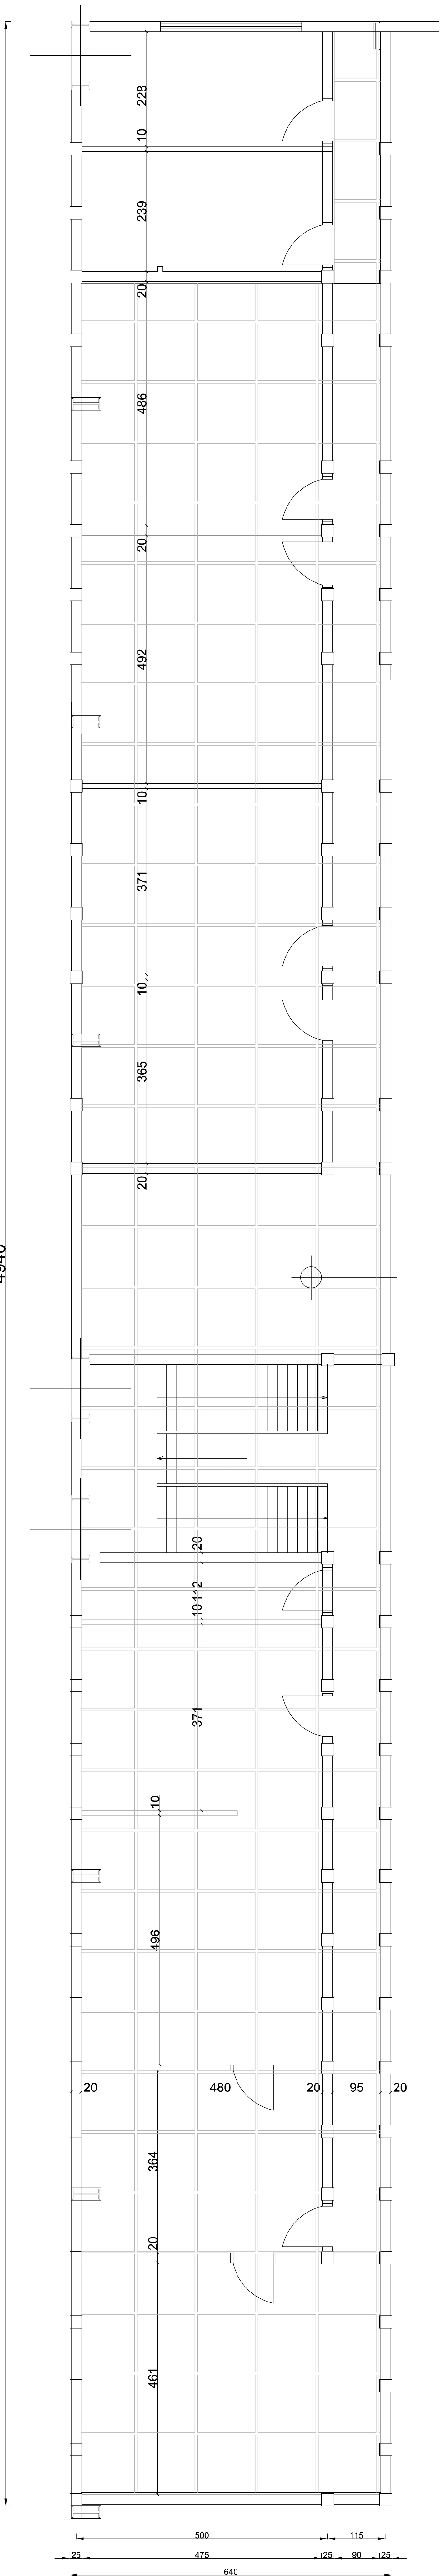

1. KAT